



## Control / Security Room

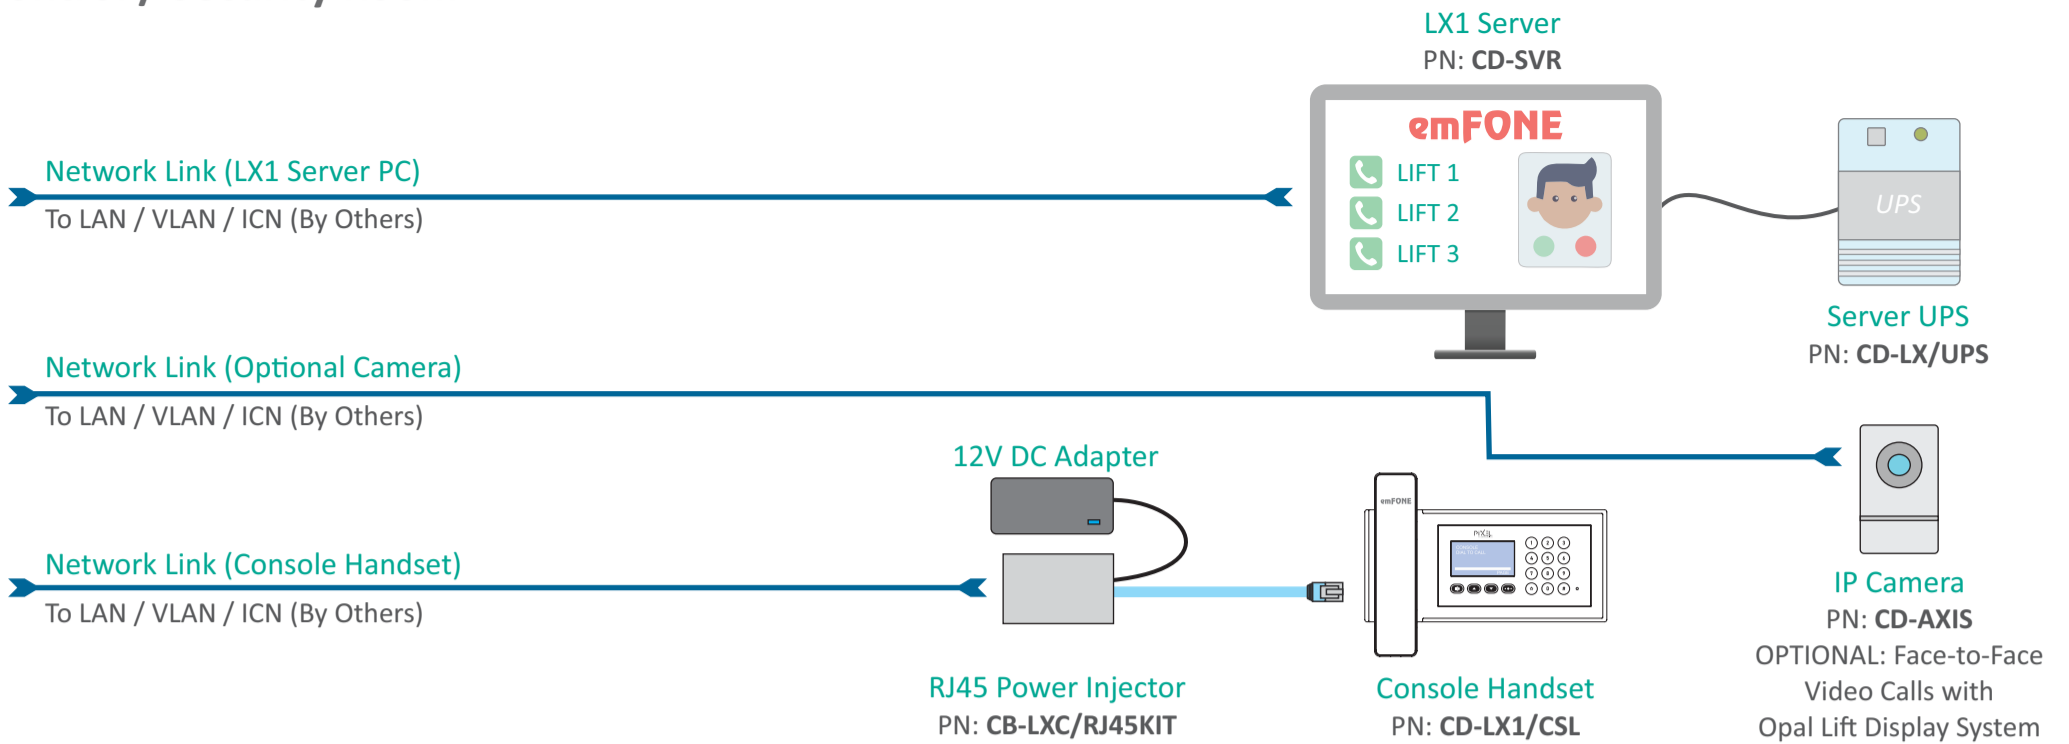


## Lift Machine Room(s)

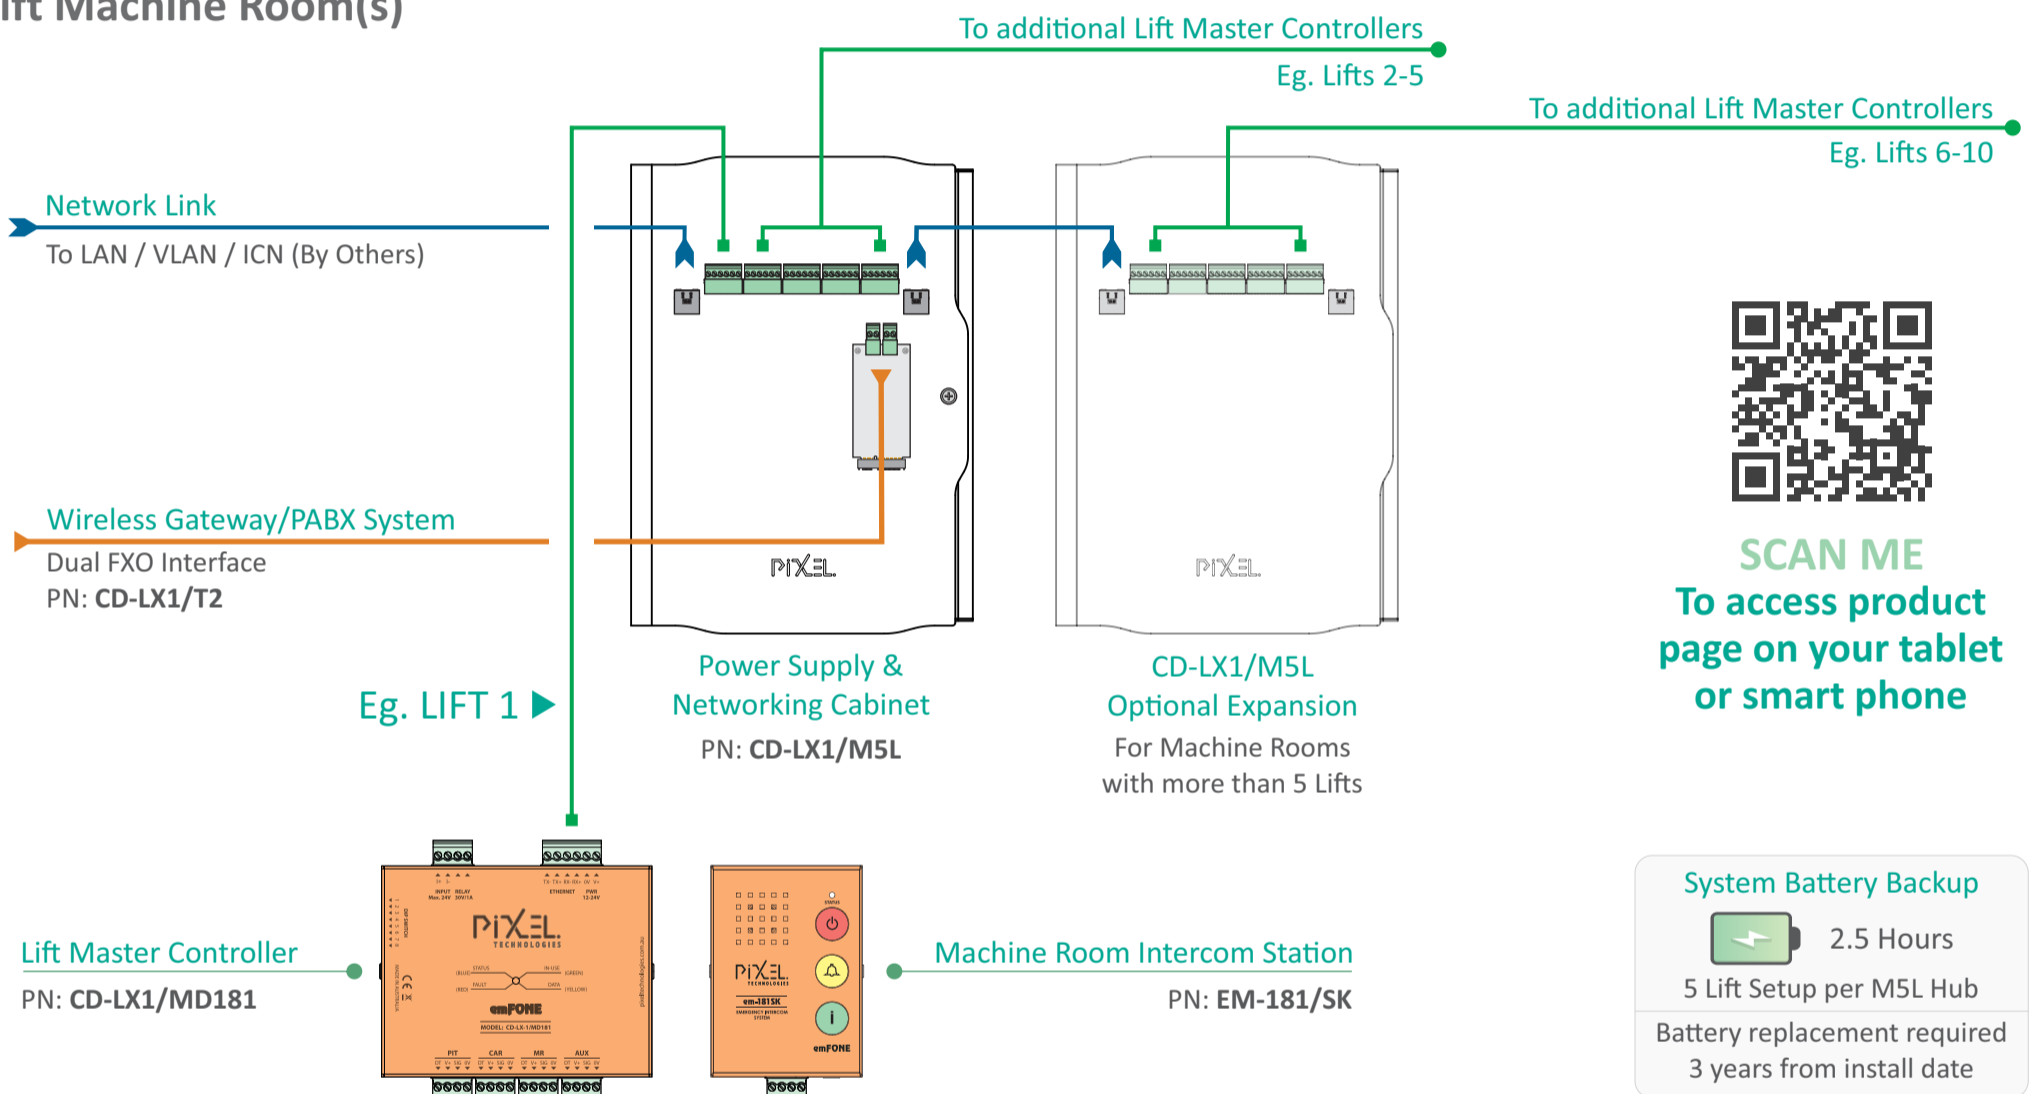

## Lift Car(s)



## Lift Pit(s)

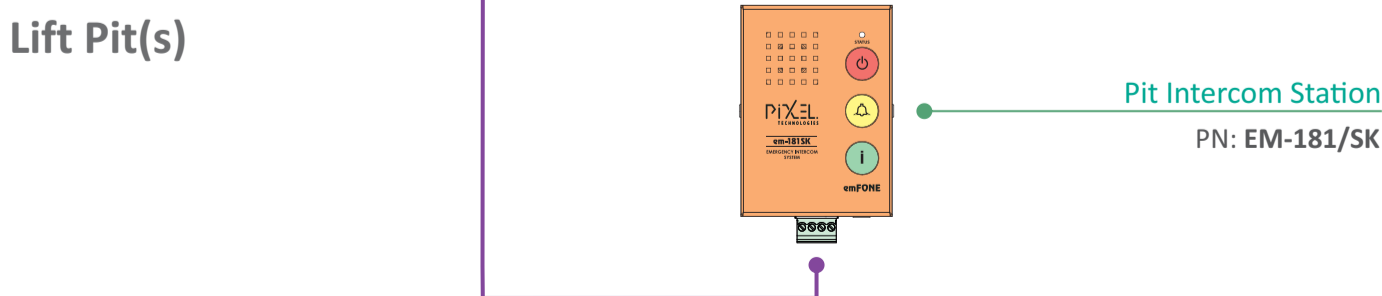

### CABLE LEGEND



**PixelBus Recommended Cable:**  
20AWG/0.5mm<sup>2</sup> STP  
Belden 9402 or equivalent  
Keep away from high voltage wiring & DC & VF drives



**emFONE IP LX1 System**  
Standard Ethernet  
Typical Network Overview

Designed By: D.H	Date: 3-07-23	Revision: 1.0.2327.0	Sheet: 1/1
---------------------	------------------	-------------------------	---------------