




Control / Security Room

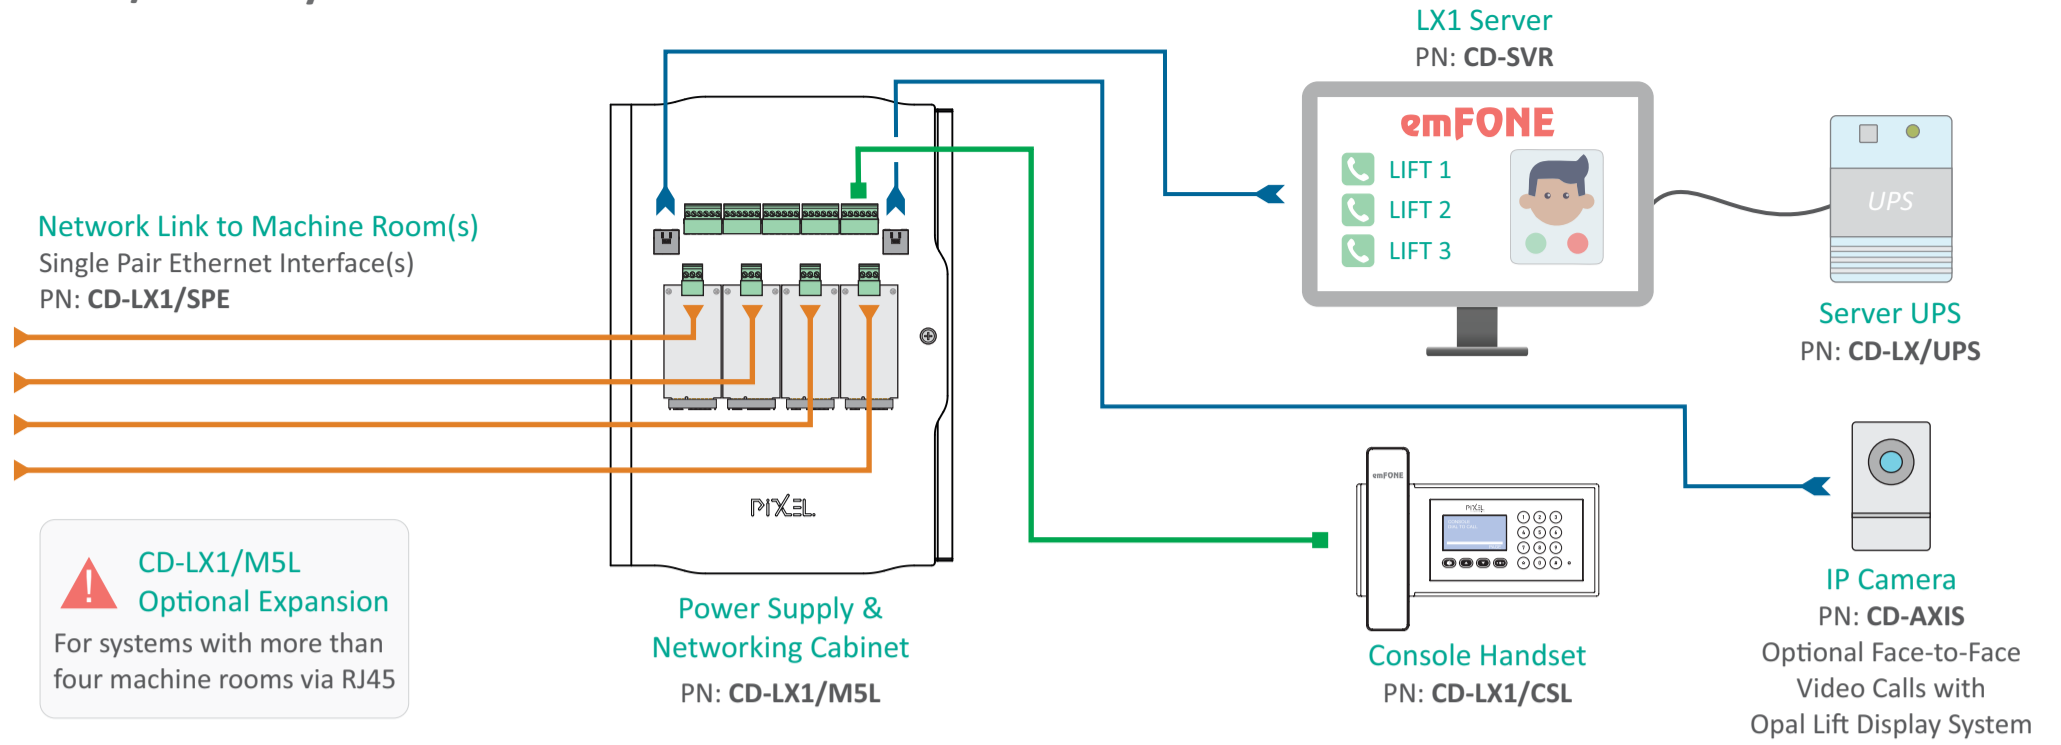


Lift Machine Room(s)

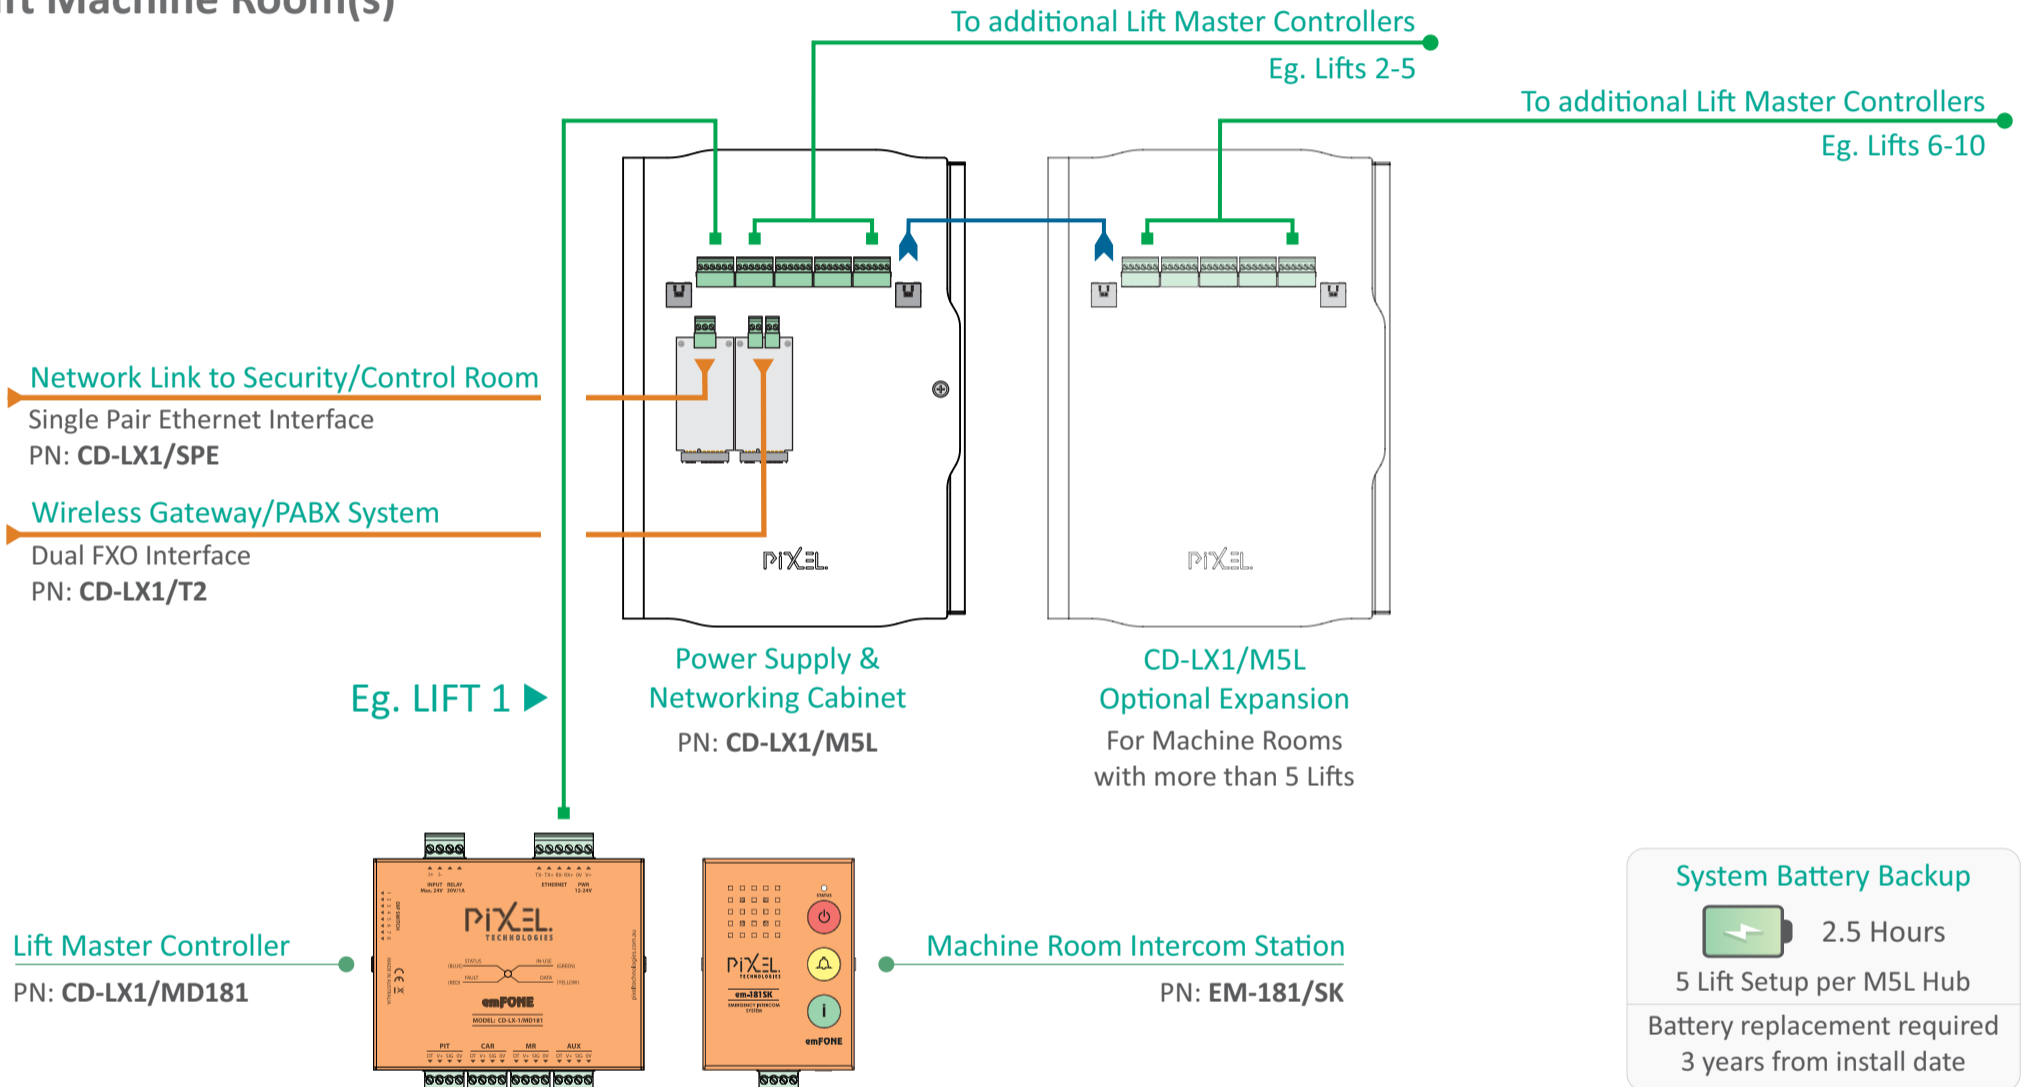


Lift Car(s)

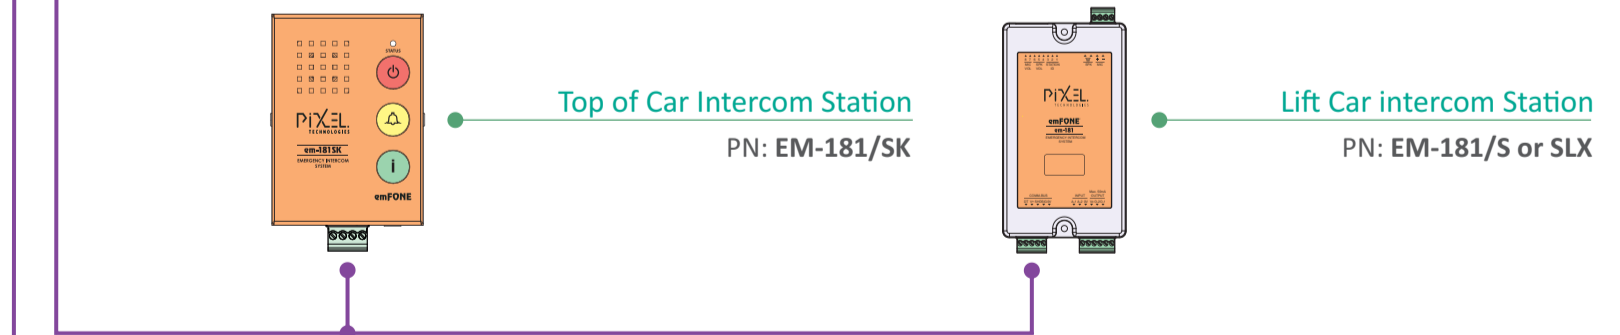

Lift Pit(s)

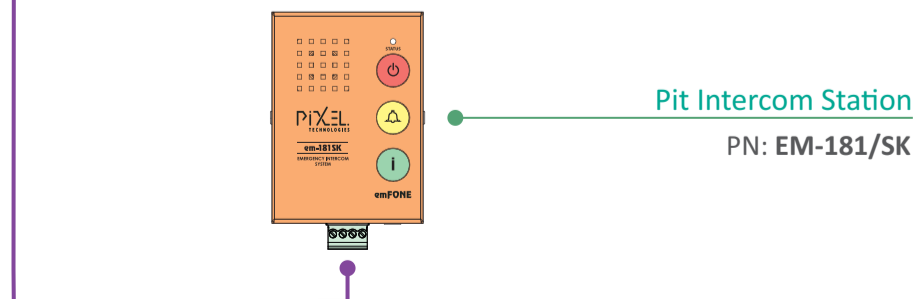

CABLE LEGEND

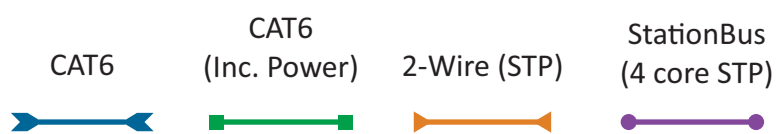

PixelBus Recommended Cable:
20AWG/0.5mm² STP
Belden 9402 or equivalent
Keep away from high voltage wiring & DC & VF drives



emFONE IP LX1 System Typical Network Overview

Designed By: D.H	Date: 27-03-23	Revision: 1.0.2312.0	Sheet: 1/1
---------------------	-------------------	-------------------------	---------------